

Amityville Public Library Addition & Alterations

Pre-Bond Phase

19 John Street, Amityville, New York 11701



Conceptual Design
Issued for Budget Estimate - August 18, 2022



John Tanzi Architects
129 Main Street - Unit 620
Stony Brook, NY 11790
631-751-0108
www.jtarchitects.net

Architecture
Engineering
Interiors

Project:
**Amityville
Public Library**

Addition &
Alterations

Pre-Bond Phase

19 John Street

Amityville, New York 11701

Project Number: 2203

Set Issued:


1 08-01-22 Conceptual Design
Issued for Budget Estimate
2 08-18-22 Conceptual Design (Revised)
Issued for Budget Estimate


Drawing Revisions:

Drawing Title:
**Main Level
Floor Plan
& Notes**

Drawing Number:

A1.01

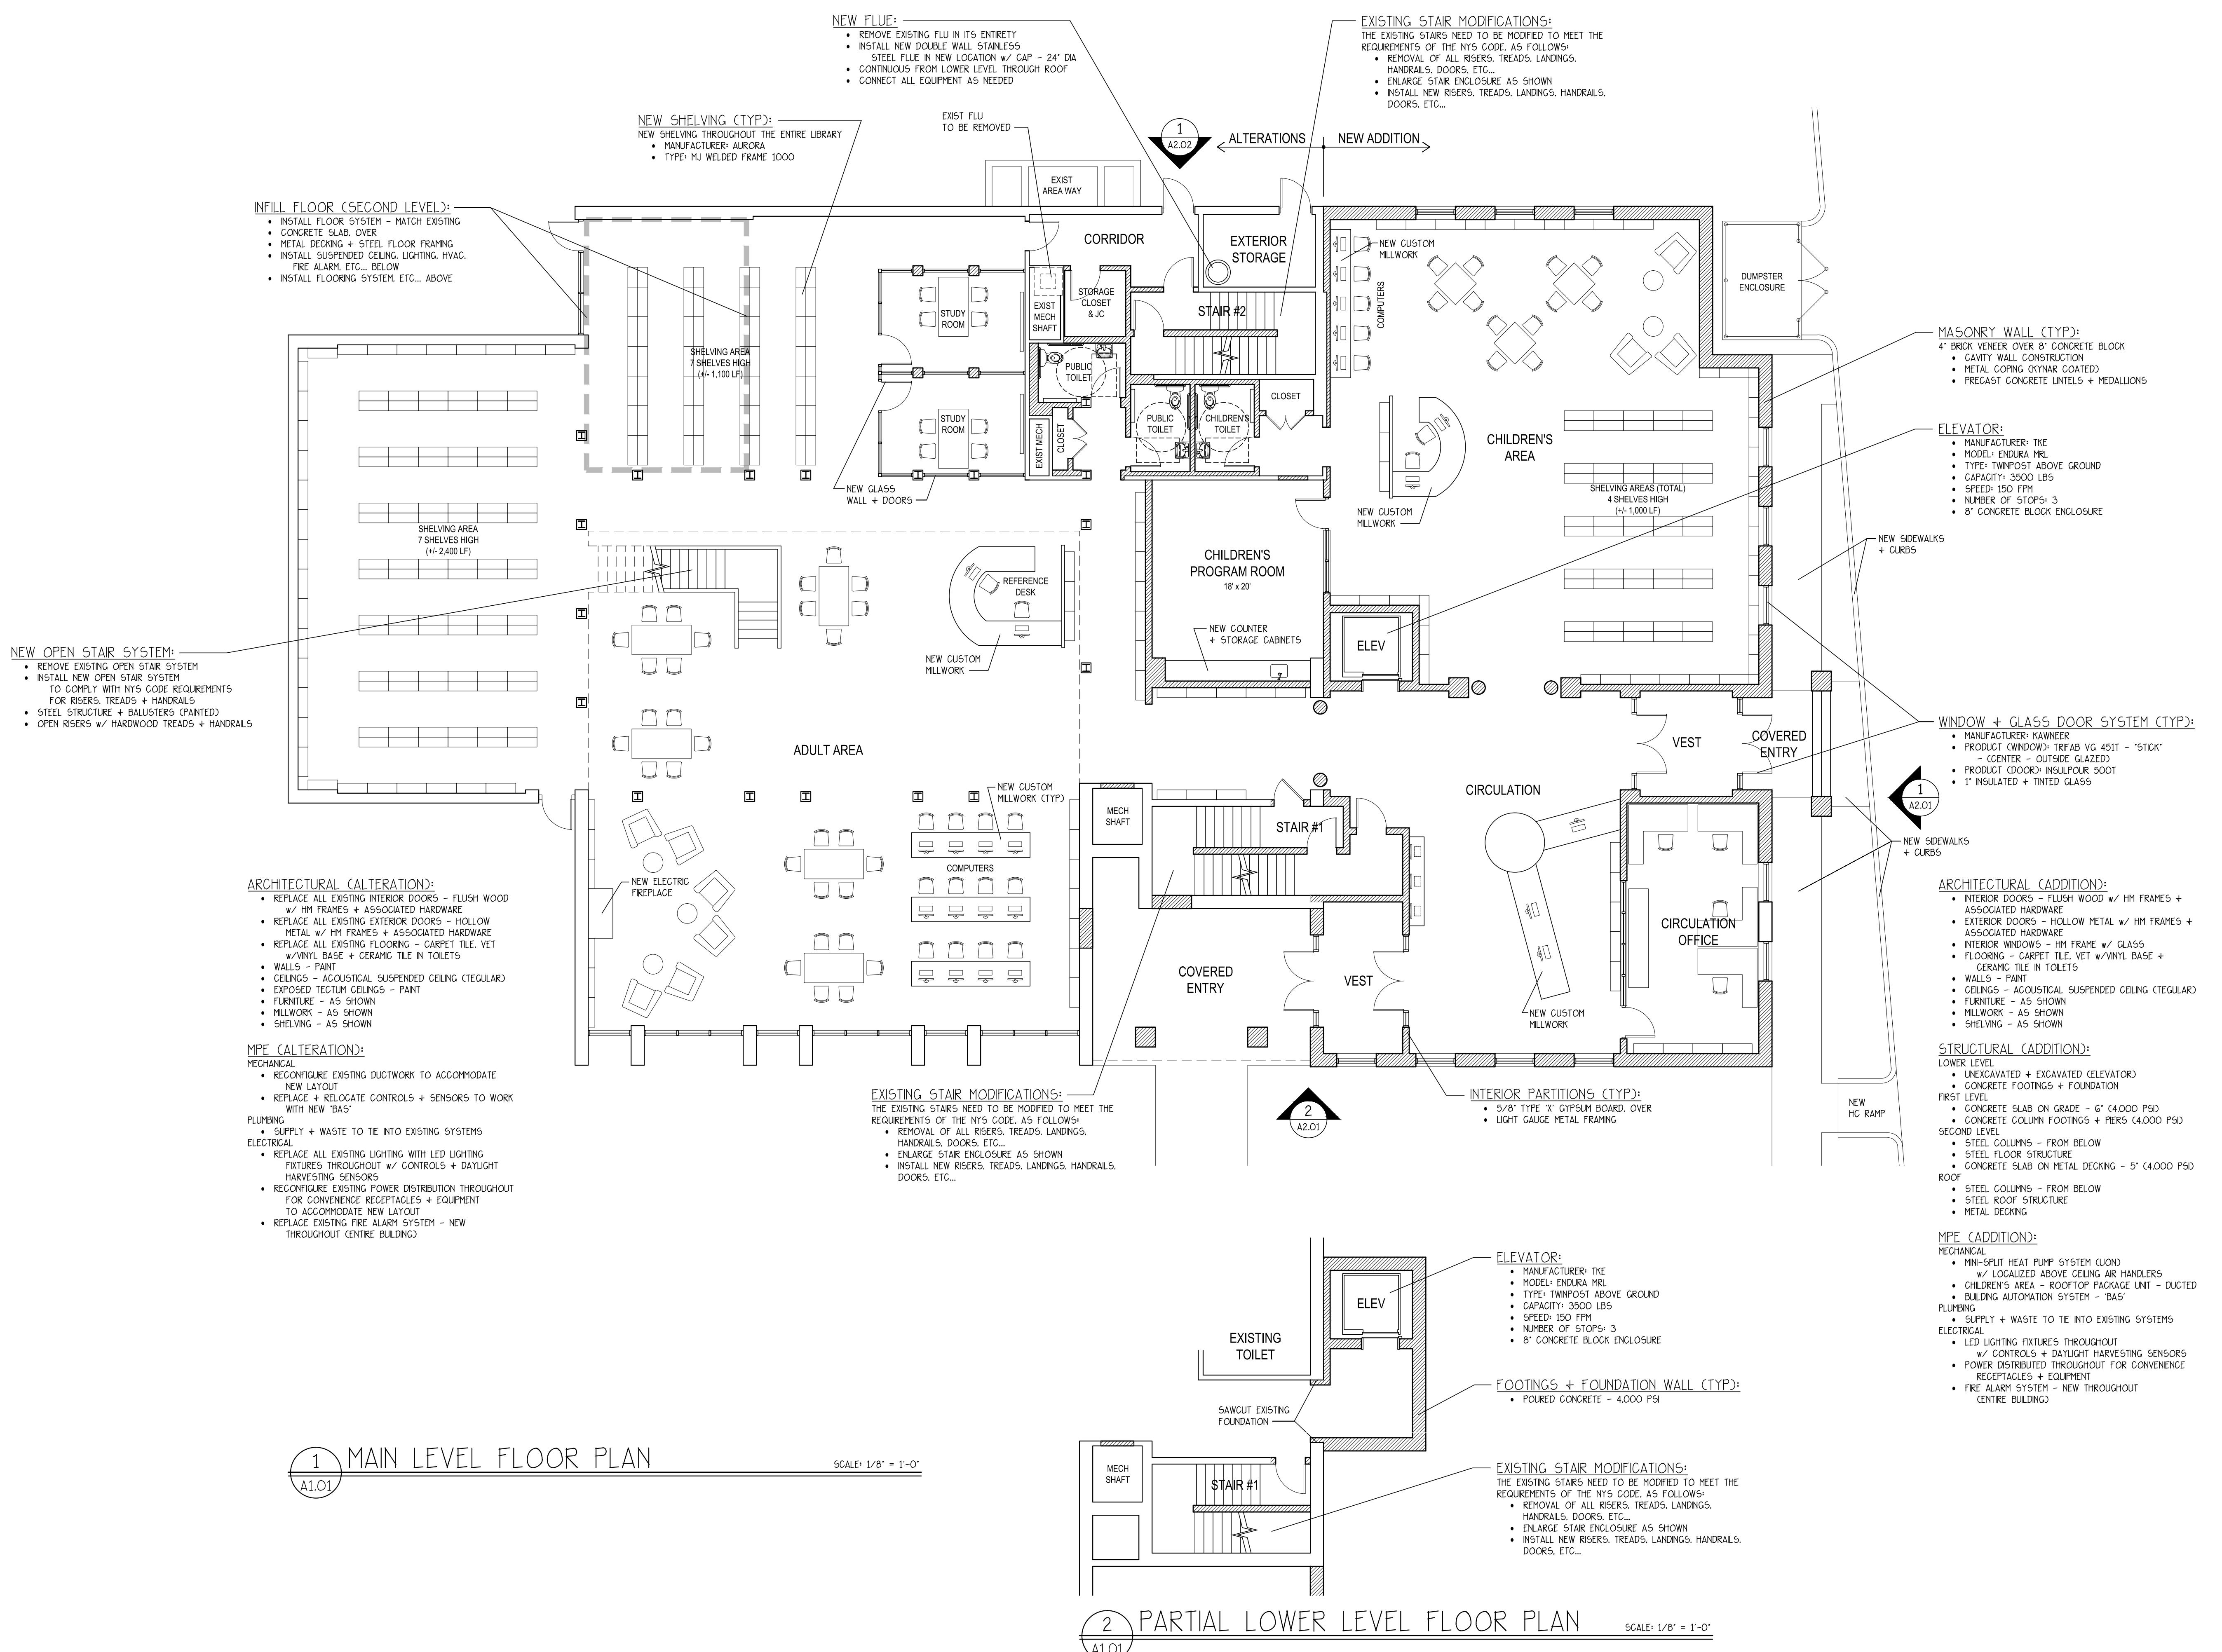

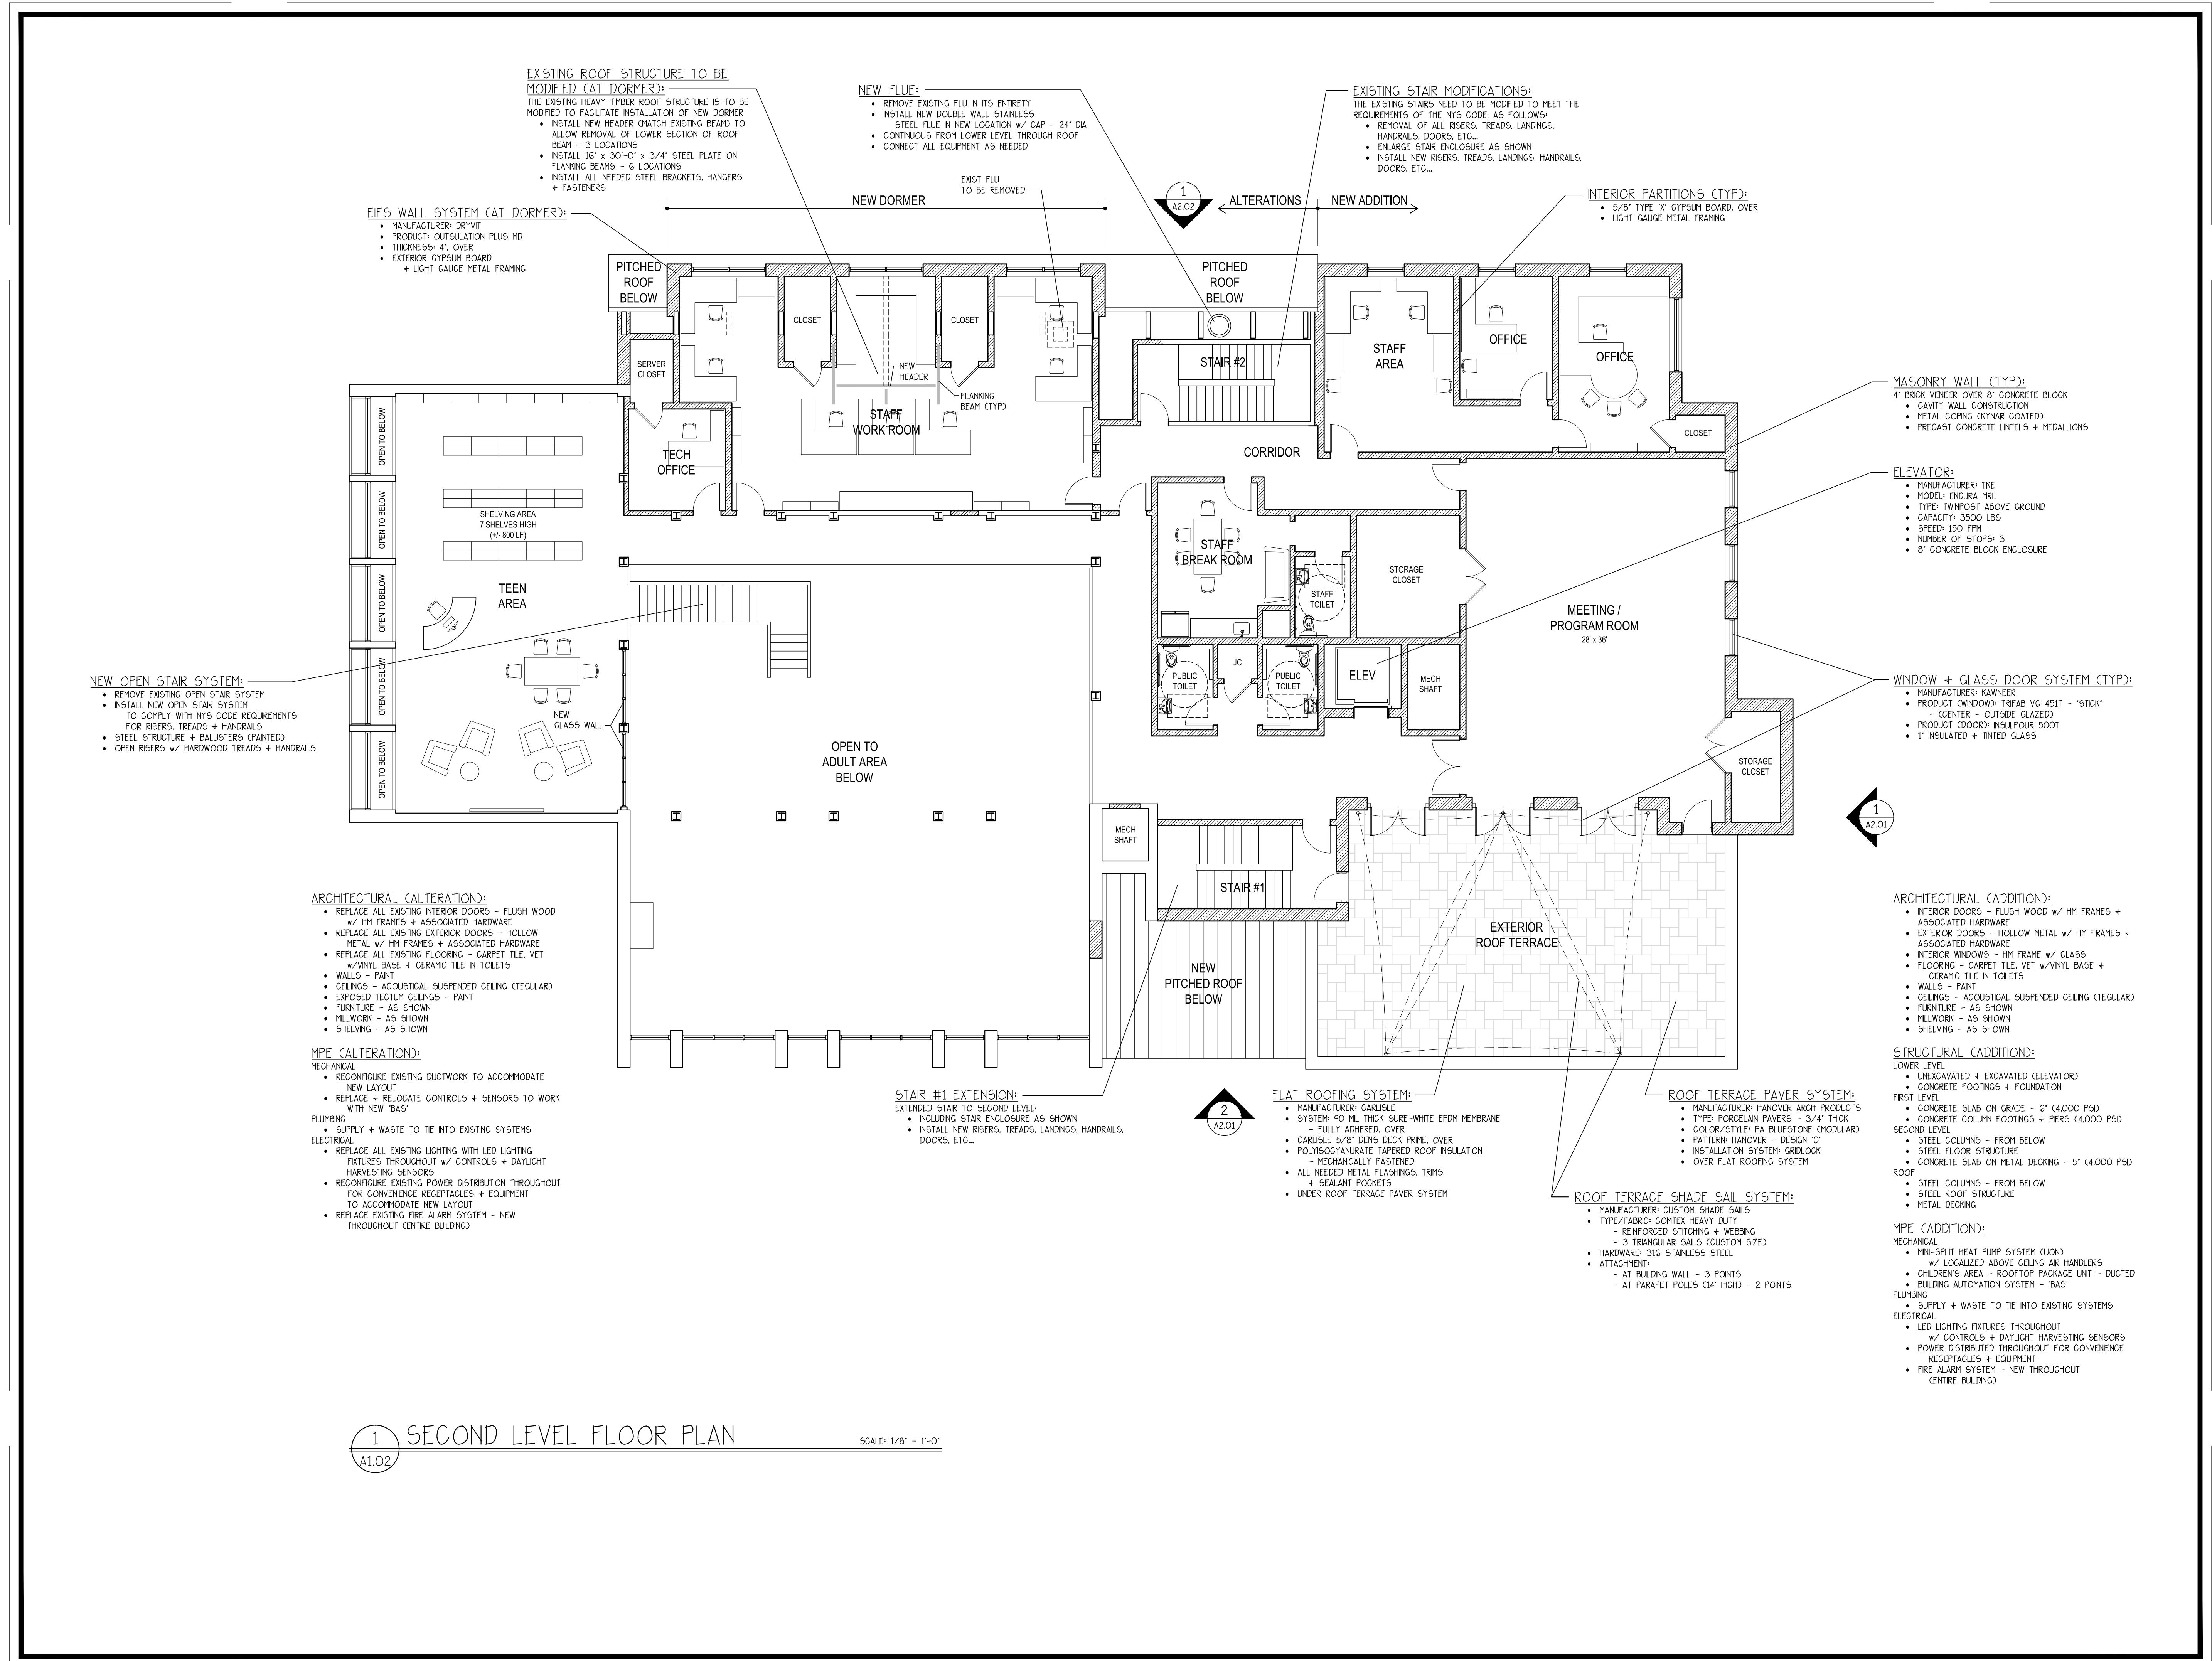

John Tanzi ARCHITECTS

John Tanzi Architects
129 Main Street - Unit 620
Stony Brook, NY 11790
631-751-0108
www.jtarchitects.net

Architecture Engineering Interiors

Project:
**Amityville
Public Library**

Addition & Alterations

Pre-Bond Phase

19 John Street
Amityville, New York 11701

Set Issued:
1 08-01-22 Conceptual Design
Issued for Budget Estimate
2 08-18-22 Conceptual Design (Revised)

Document Page 11

Drawing Title:

Second Level Floor Plan & Notes

Drawing Number:

Al.02

John Tanzi


ARCHITECTS

John Tanzi Architects

129 Main Street - Unit 620
Stony Brook, NY 11790
631-751-0108

www.jtarchitects.net

Architecture
Engineering
Interiors

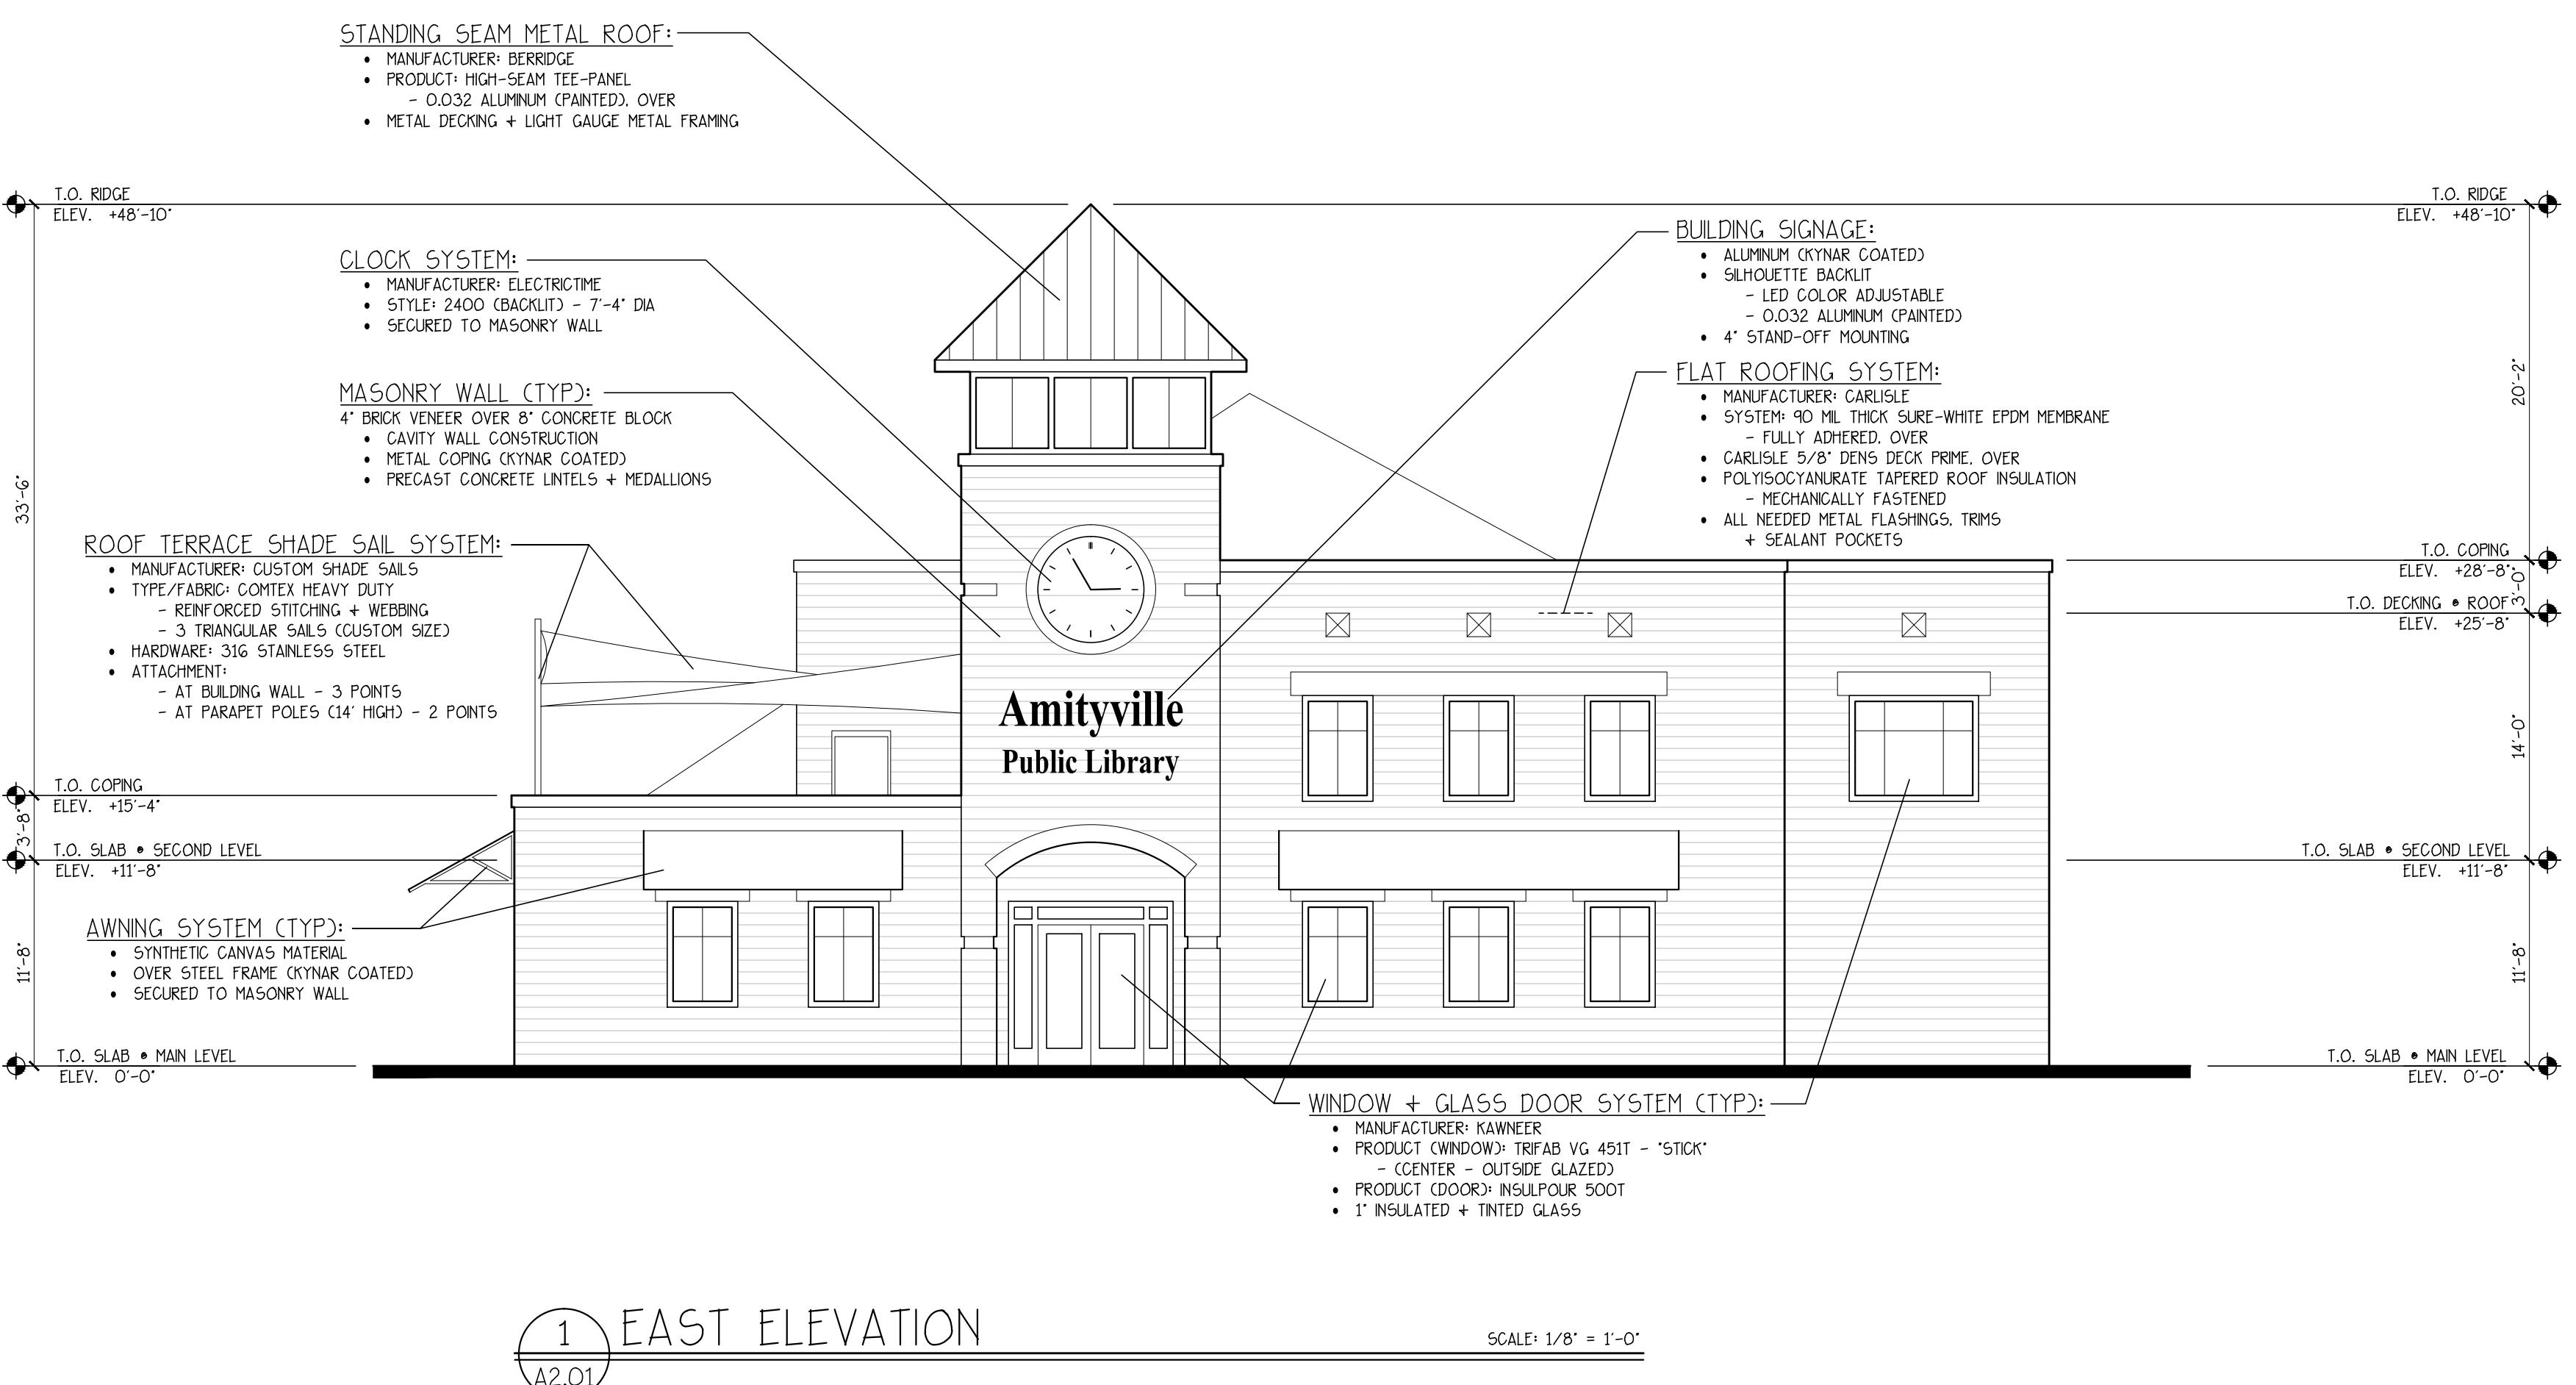

Project:
**Amityville
Public Library**
Addition &
Alterations

Pre-Bond Phase

19 John Street


Amityville, New York 11701

Project Number: 2203

Set Issued:

1 08-01-22 Conceptual Design
Issued for Budget Estimate
2 08-18-22 Conceptual Design (Revised)
Issued for Budget Estimate

Drawing Revisions:

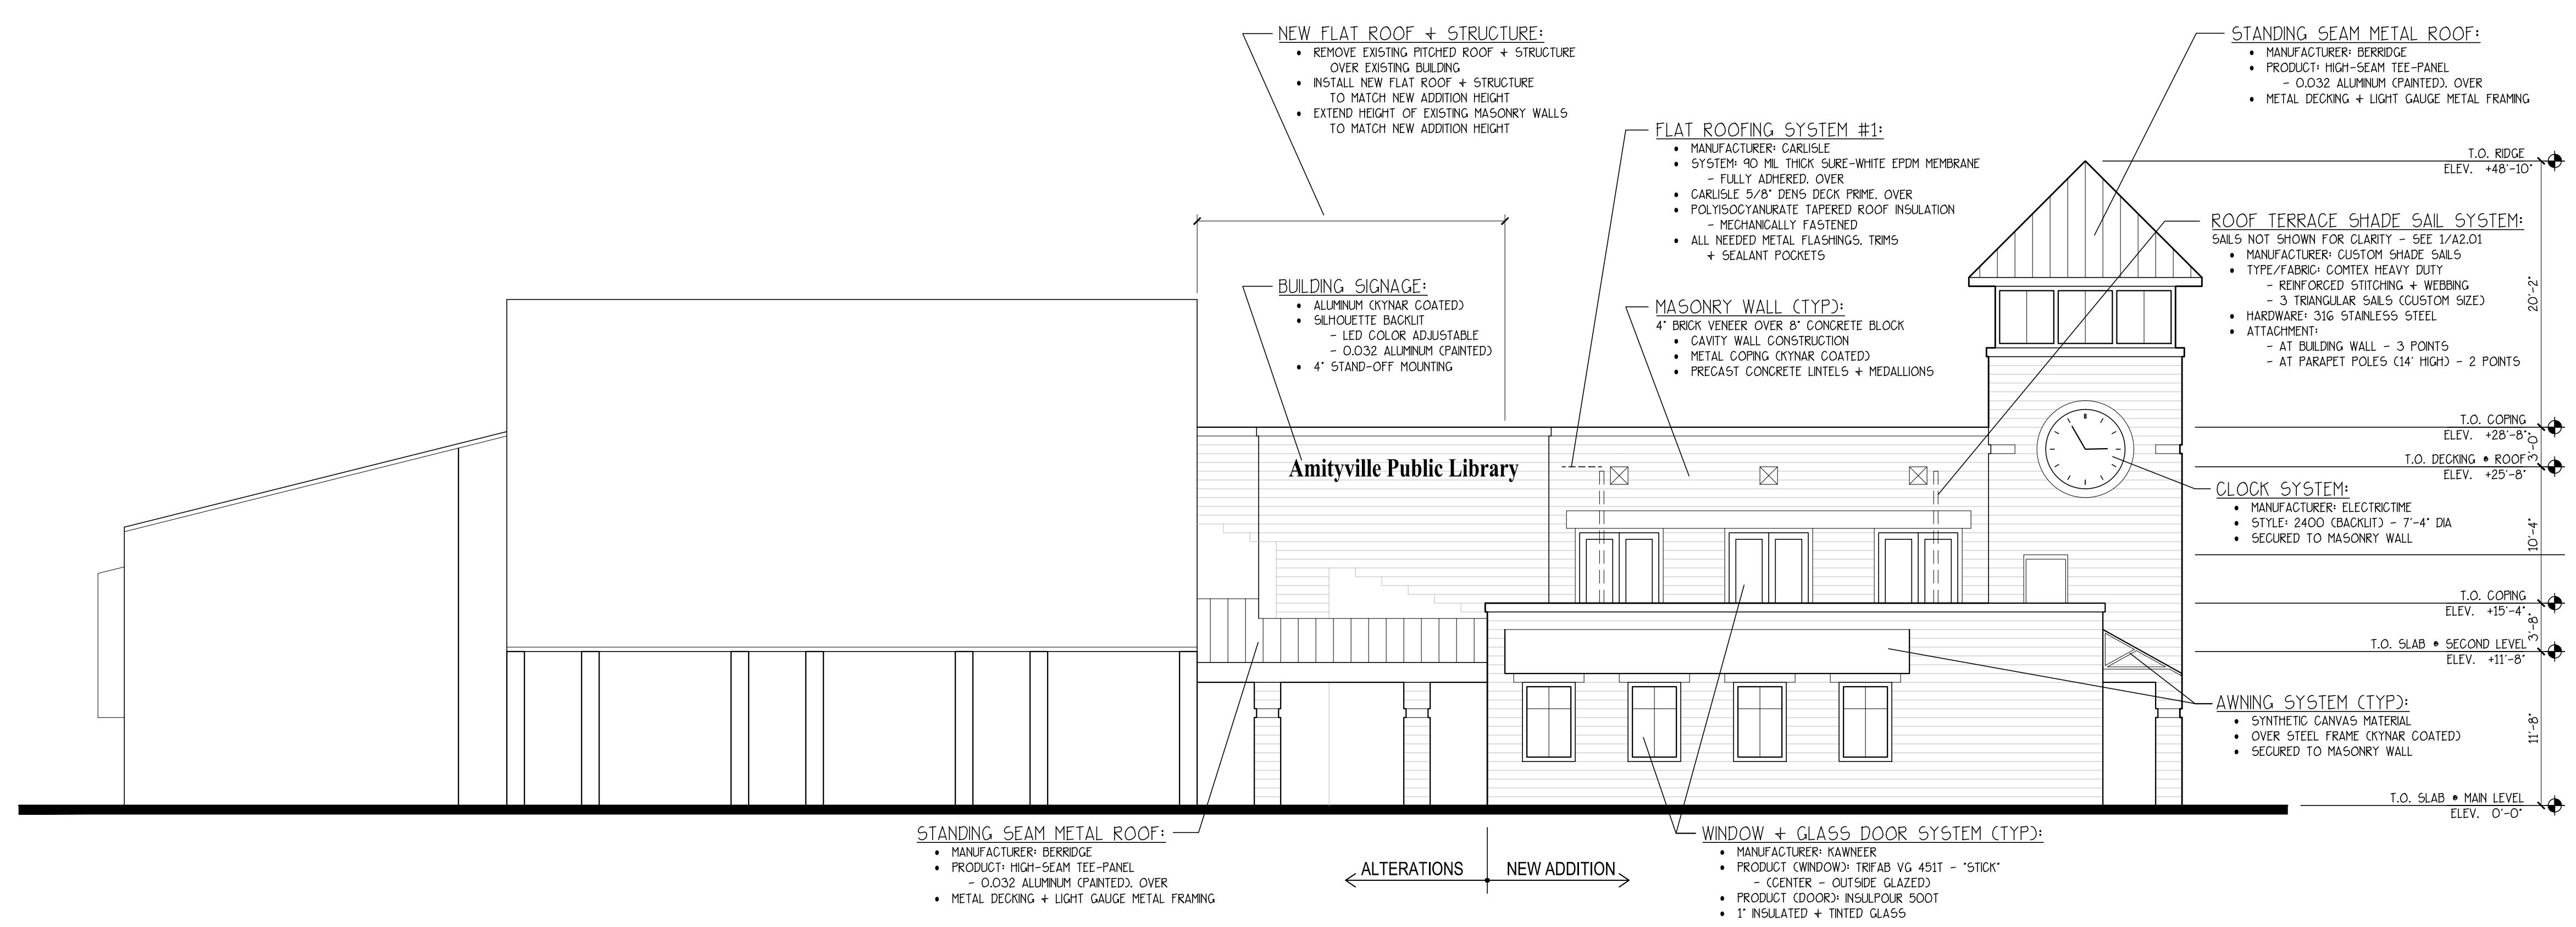

Drawing Title:
**East & South
Elevations
& Notes**

Drawing Number:

A2.01



John Tanzi Architects
129 Main Street - Unit 620
Stony Brook, NY 11790
631-751-0108

www.jtarchitects.net

Architecture
Engineering
Interiors

Project:
**Amityville
Public Library**

Addition &
Alterations

Pre-Bond Phase

19 John Street
Amityville, New York 11701

Project Number: 2203


Set Issued:
1 08-01-22 Conceptual Design
Issued for Budget Estimate
2 08-18-22 Conceptual Design (Revised)
Issued for Budget Estimate

Drawing Revisions:

Drawing Title:
**North
Elevation
& Notes**

Drawing Number:

A2.02

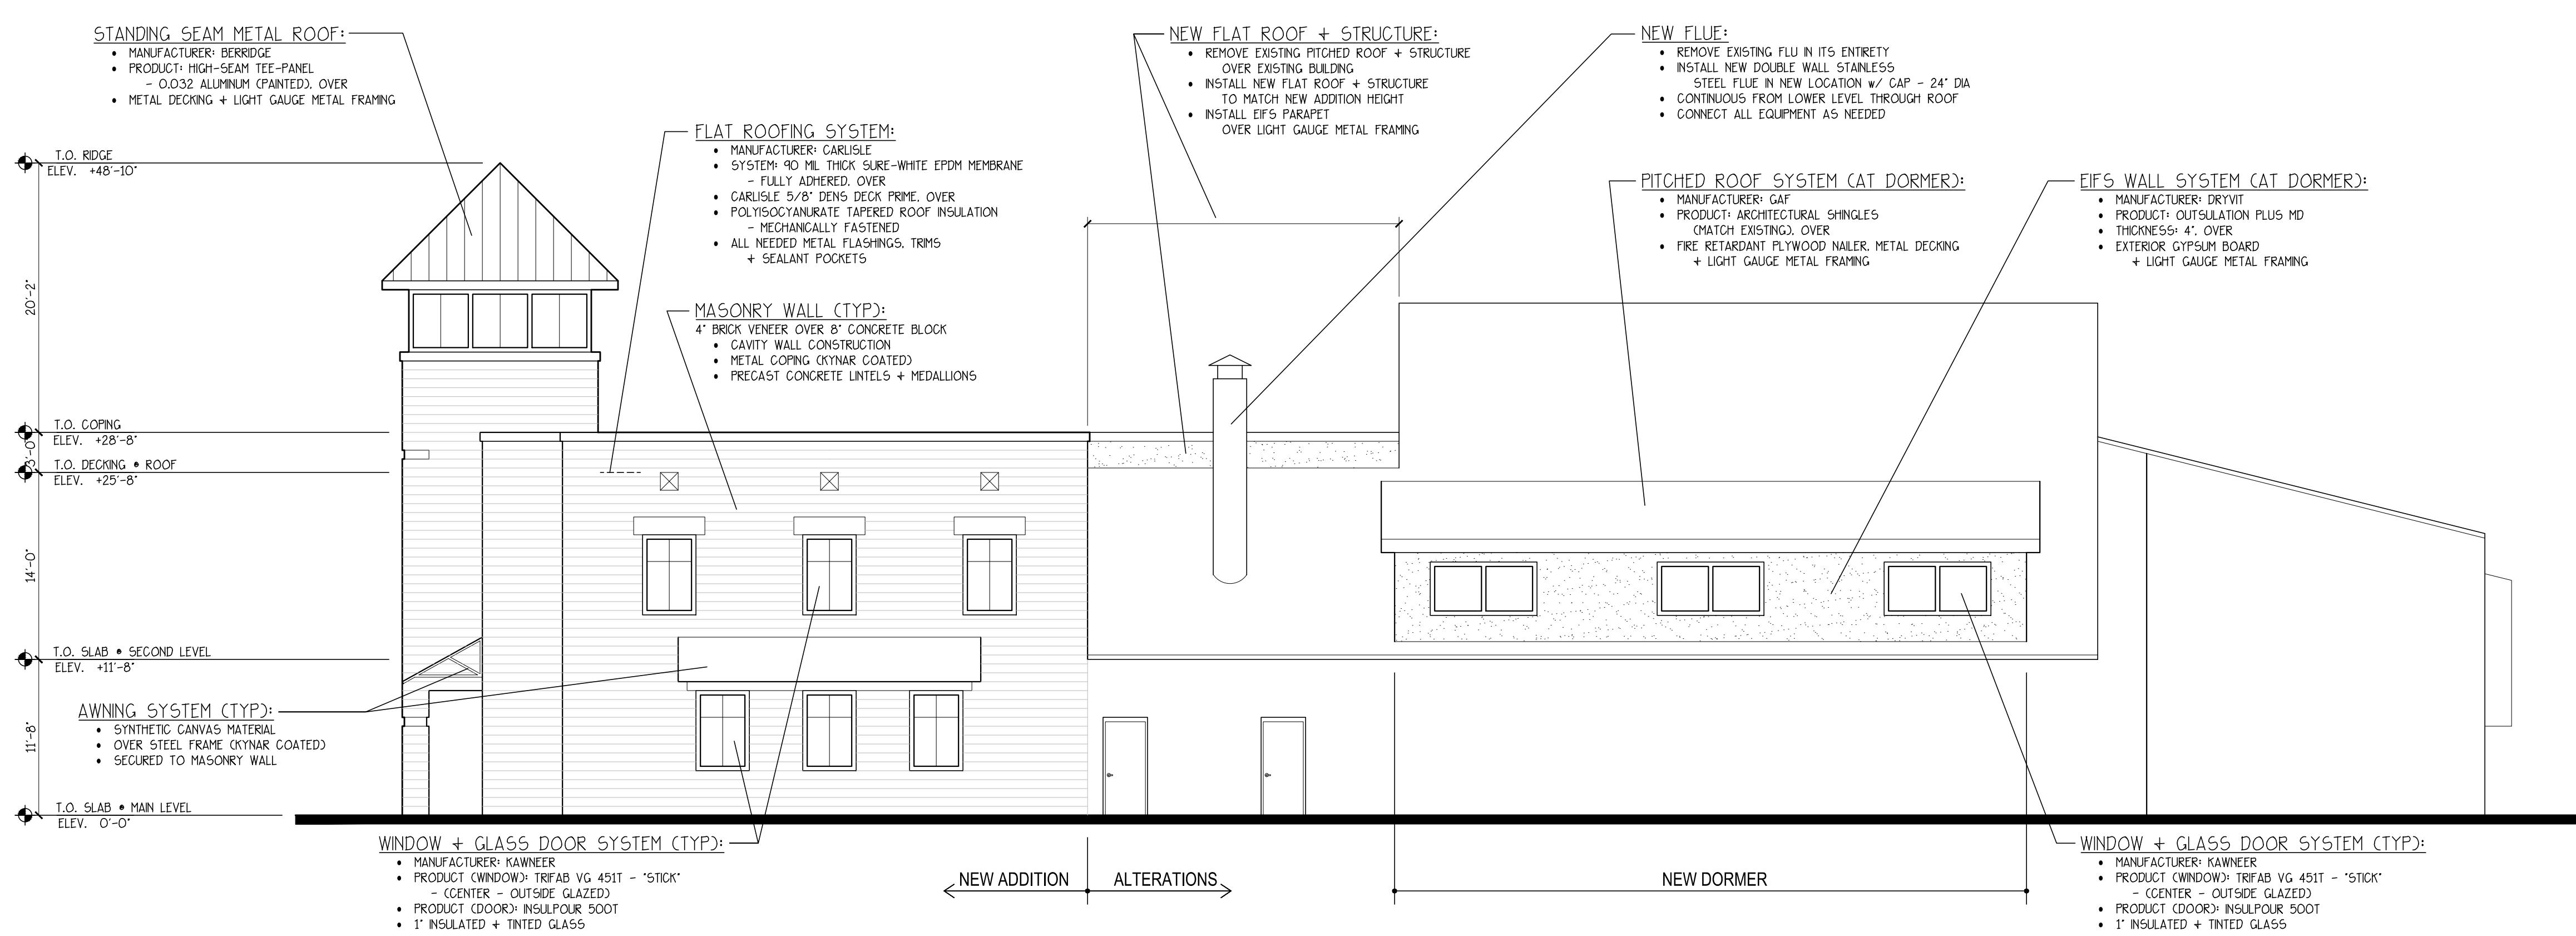

1 NORTH ELEVATION
A2.02

SCALE: 1/8" = 1'-0"

John Tanzi

ARCHITECTS

John Tanzi Architects
129 Main Street - Unit 620
Stony Brook, NY 11790
631-751-0108

www.jtarchitects.net

Architecture
Engineering
Interiors

Project:
**Amityville
Public Library**

Addition &
Alterations

Pre-Bond Phase

19 John Street


Amityville, New York 11701

Project Number: 2203

Set Issued:

1 08-01-22 Conceptual Design
Issued for Budget Estimate
2 08-18-22 Conceptual Design (Revised)
Issued for Budget Estimate


Drawing Revisions:

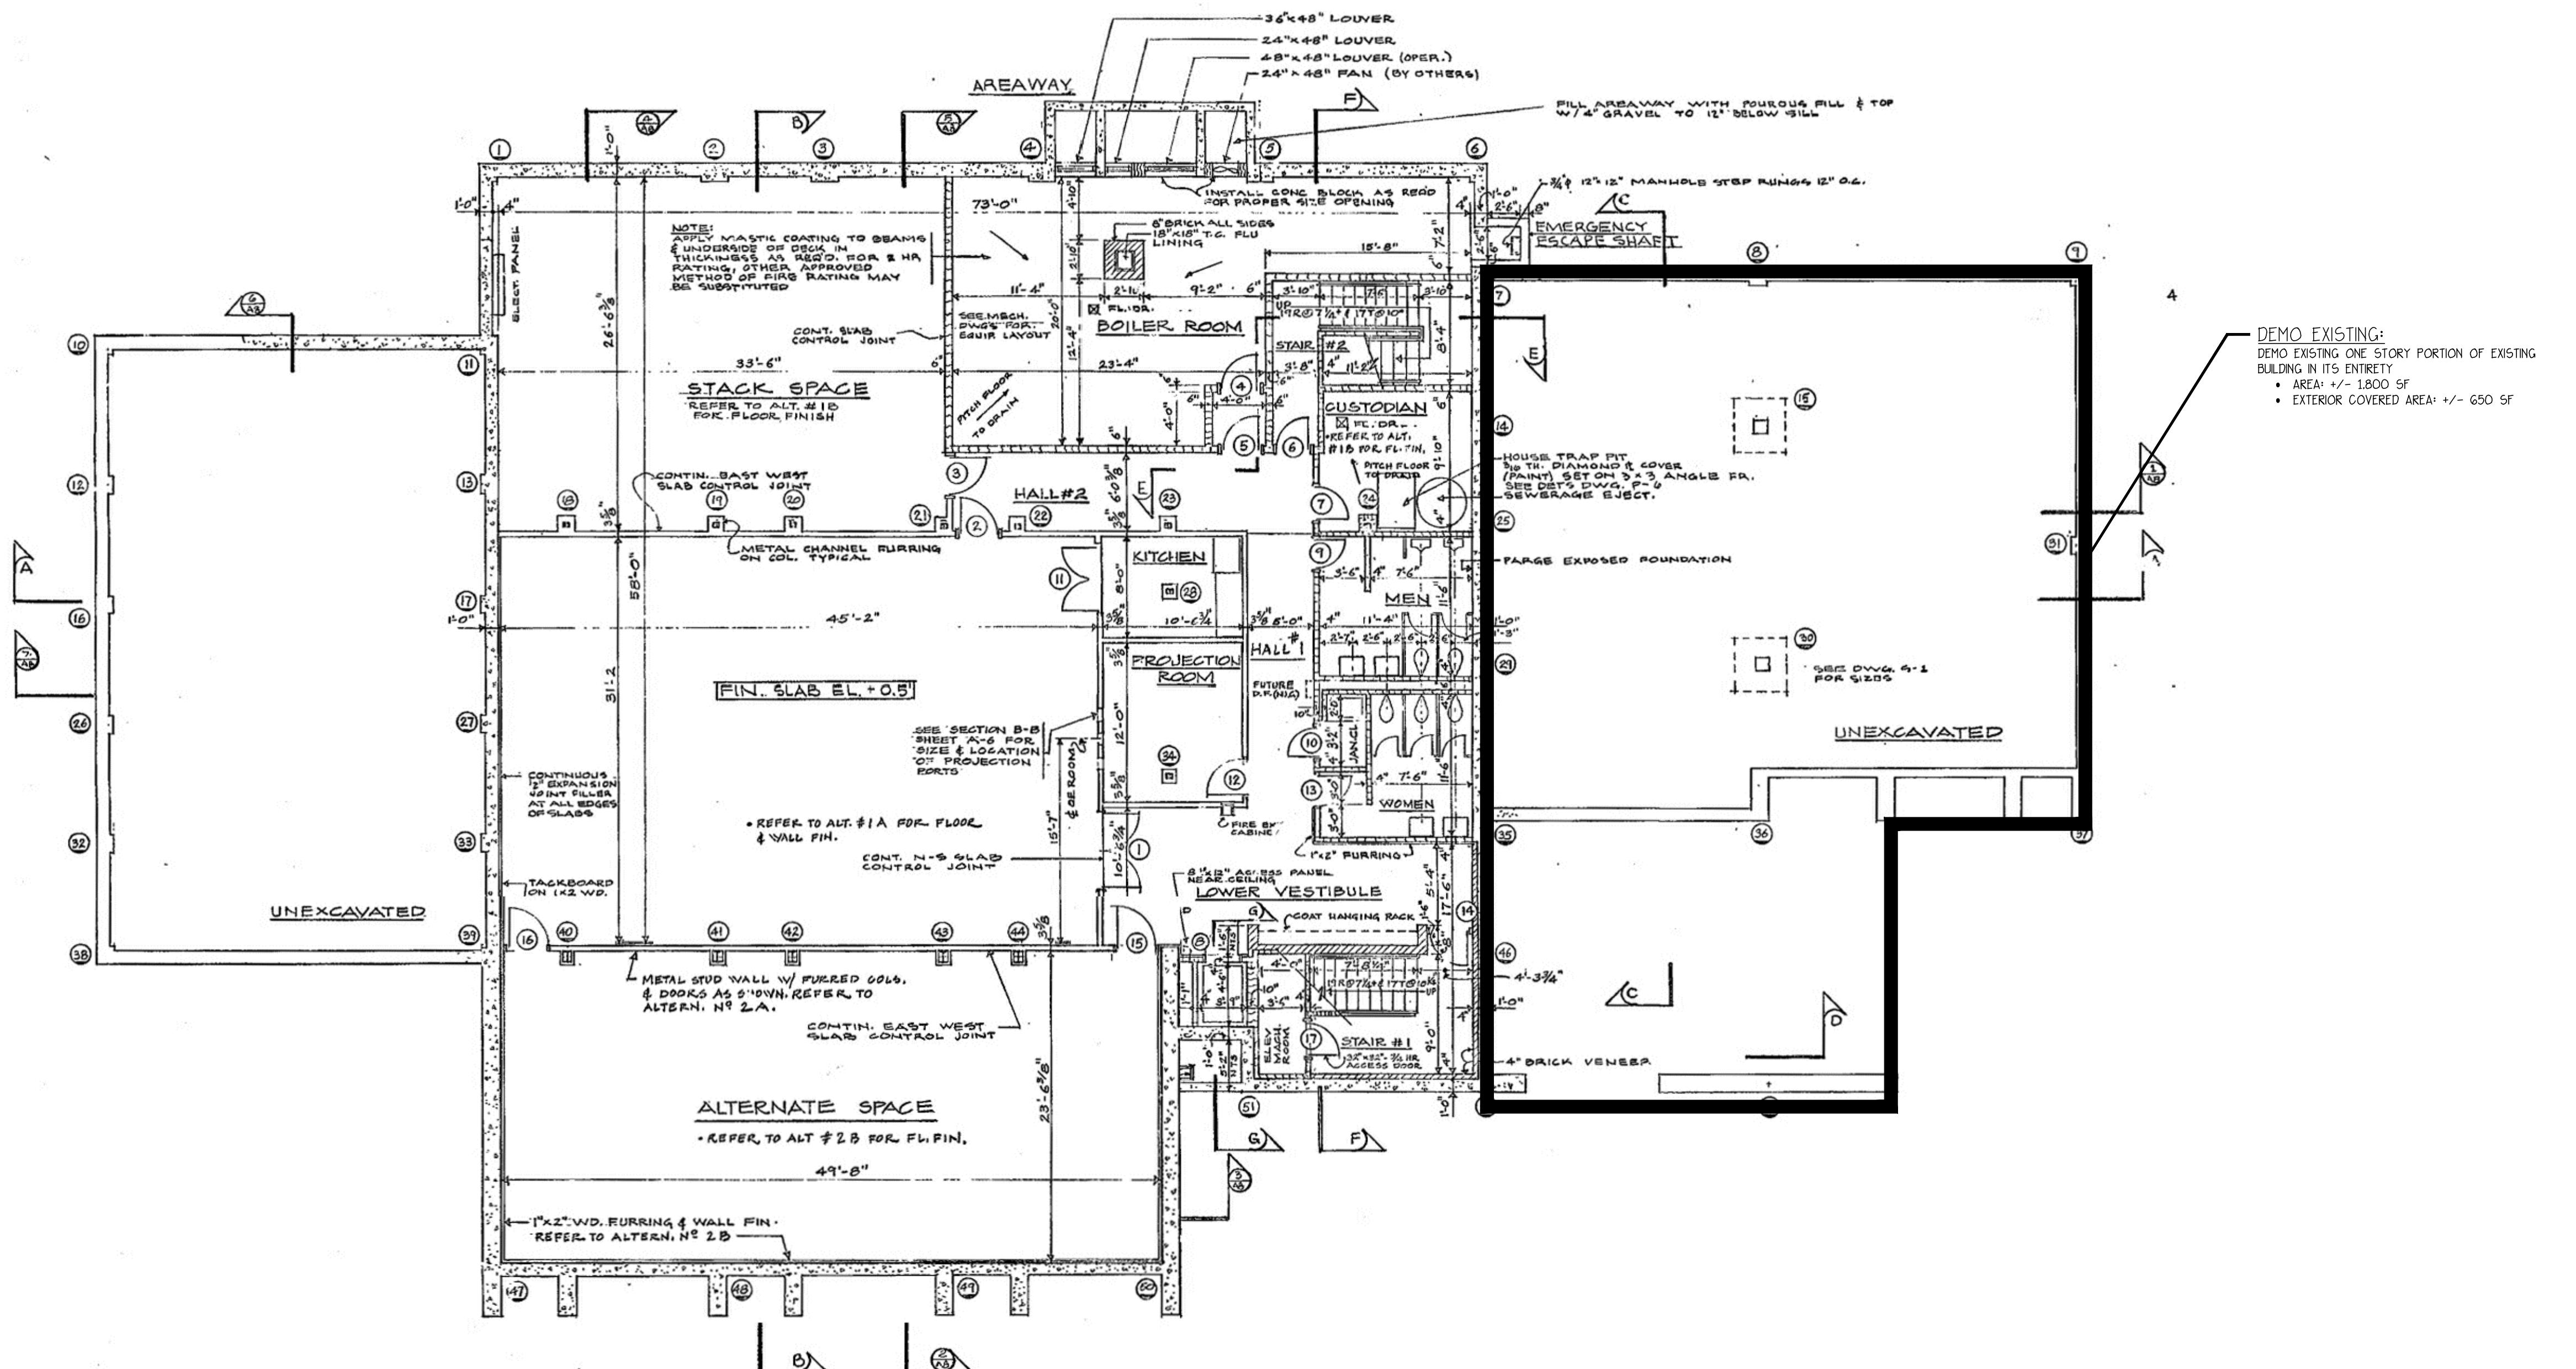

Drawing Title:
**Existing
Lower Level
Floor Plan**

Drawing Number:

EX1.00

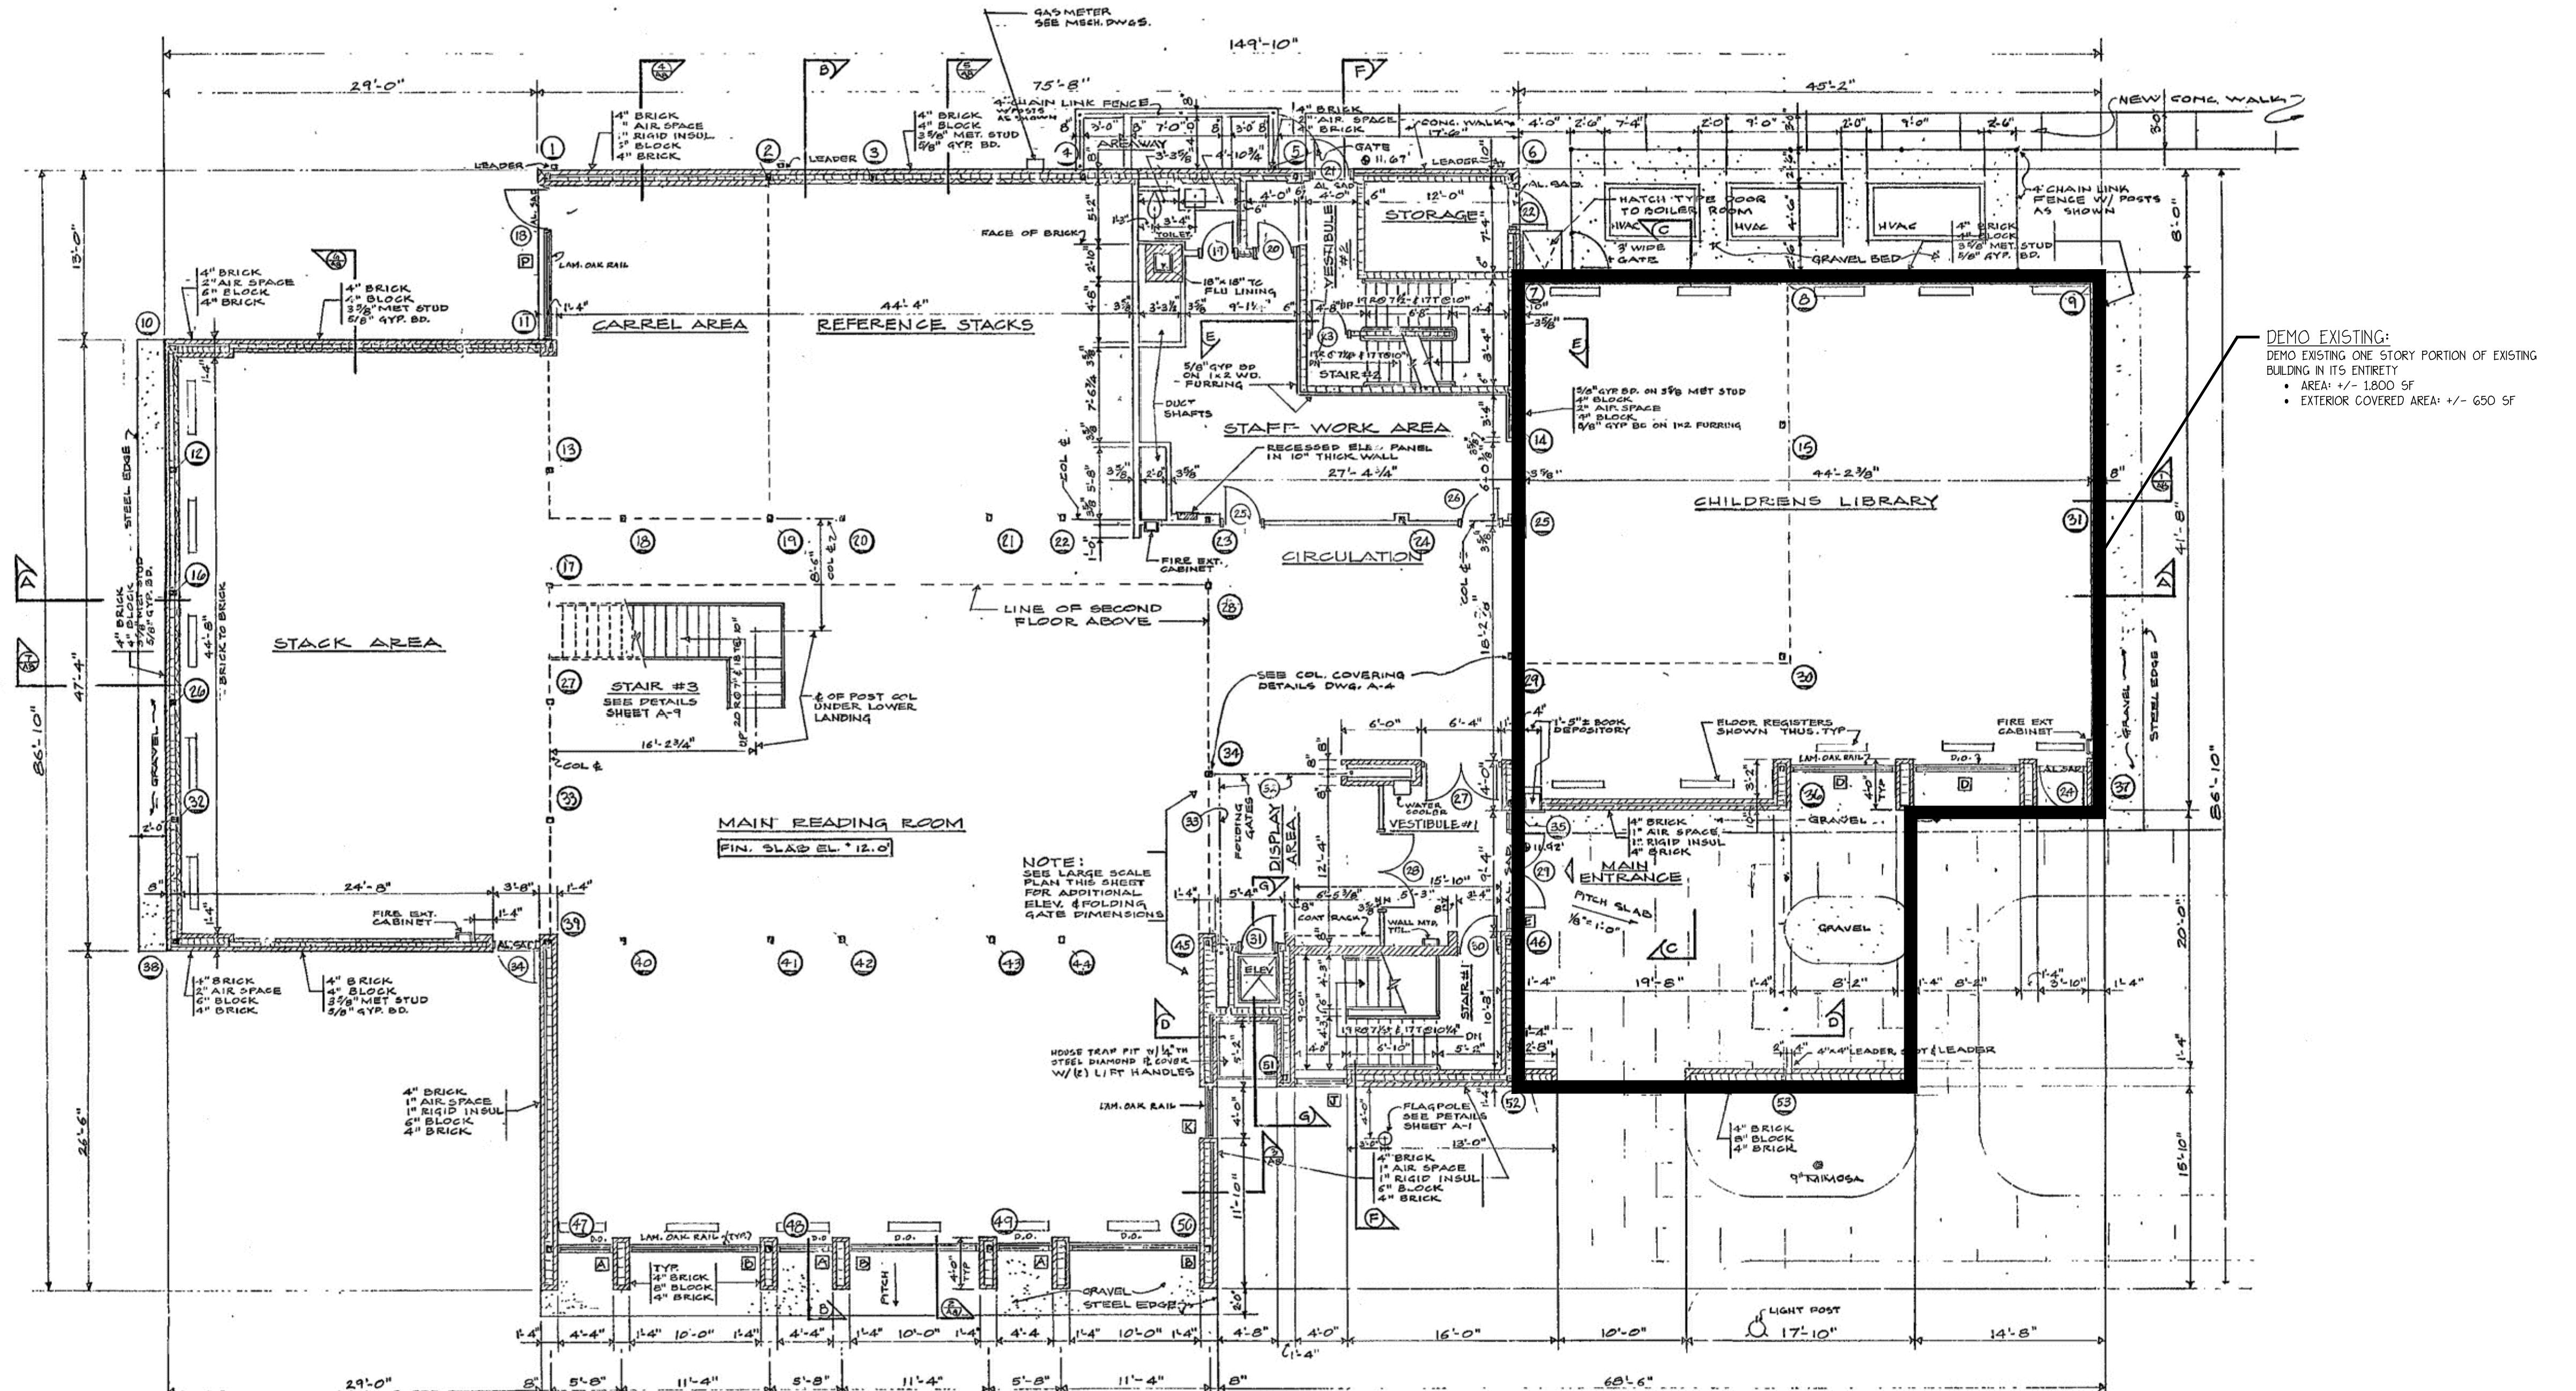

1 EXISTING MAIN LEVEL FLOOR PLAN

SCALE: 1/8" = 1'-0"

Drawing Title:

Existing Main Level Floor Plan


Drawing Number:

EX_{1,0}

Project:
**Amityville
Public Library**
Addition &
Alterations
Pre-Bond Phase
19 John Street
Amityville, New York 11701
Project Number: 2203

Set Issued:
1 08-01-22 Conceptual Design
Issued for Budget Estimate
2 08-18-22 Conceptual Design (Revised)
Issued for Budget Estimate

Drawing Revisions:

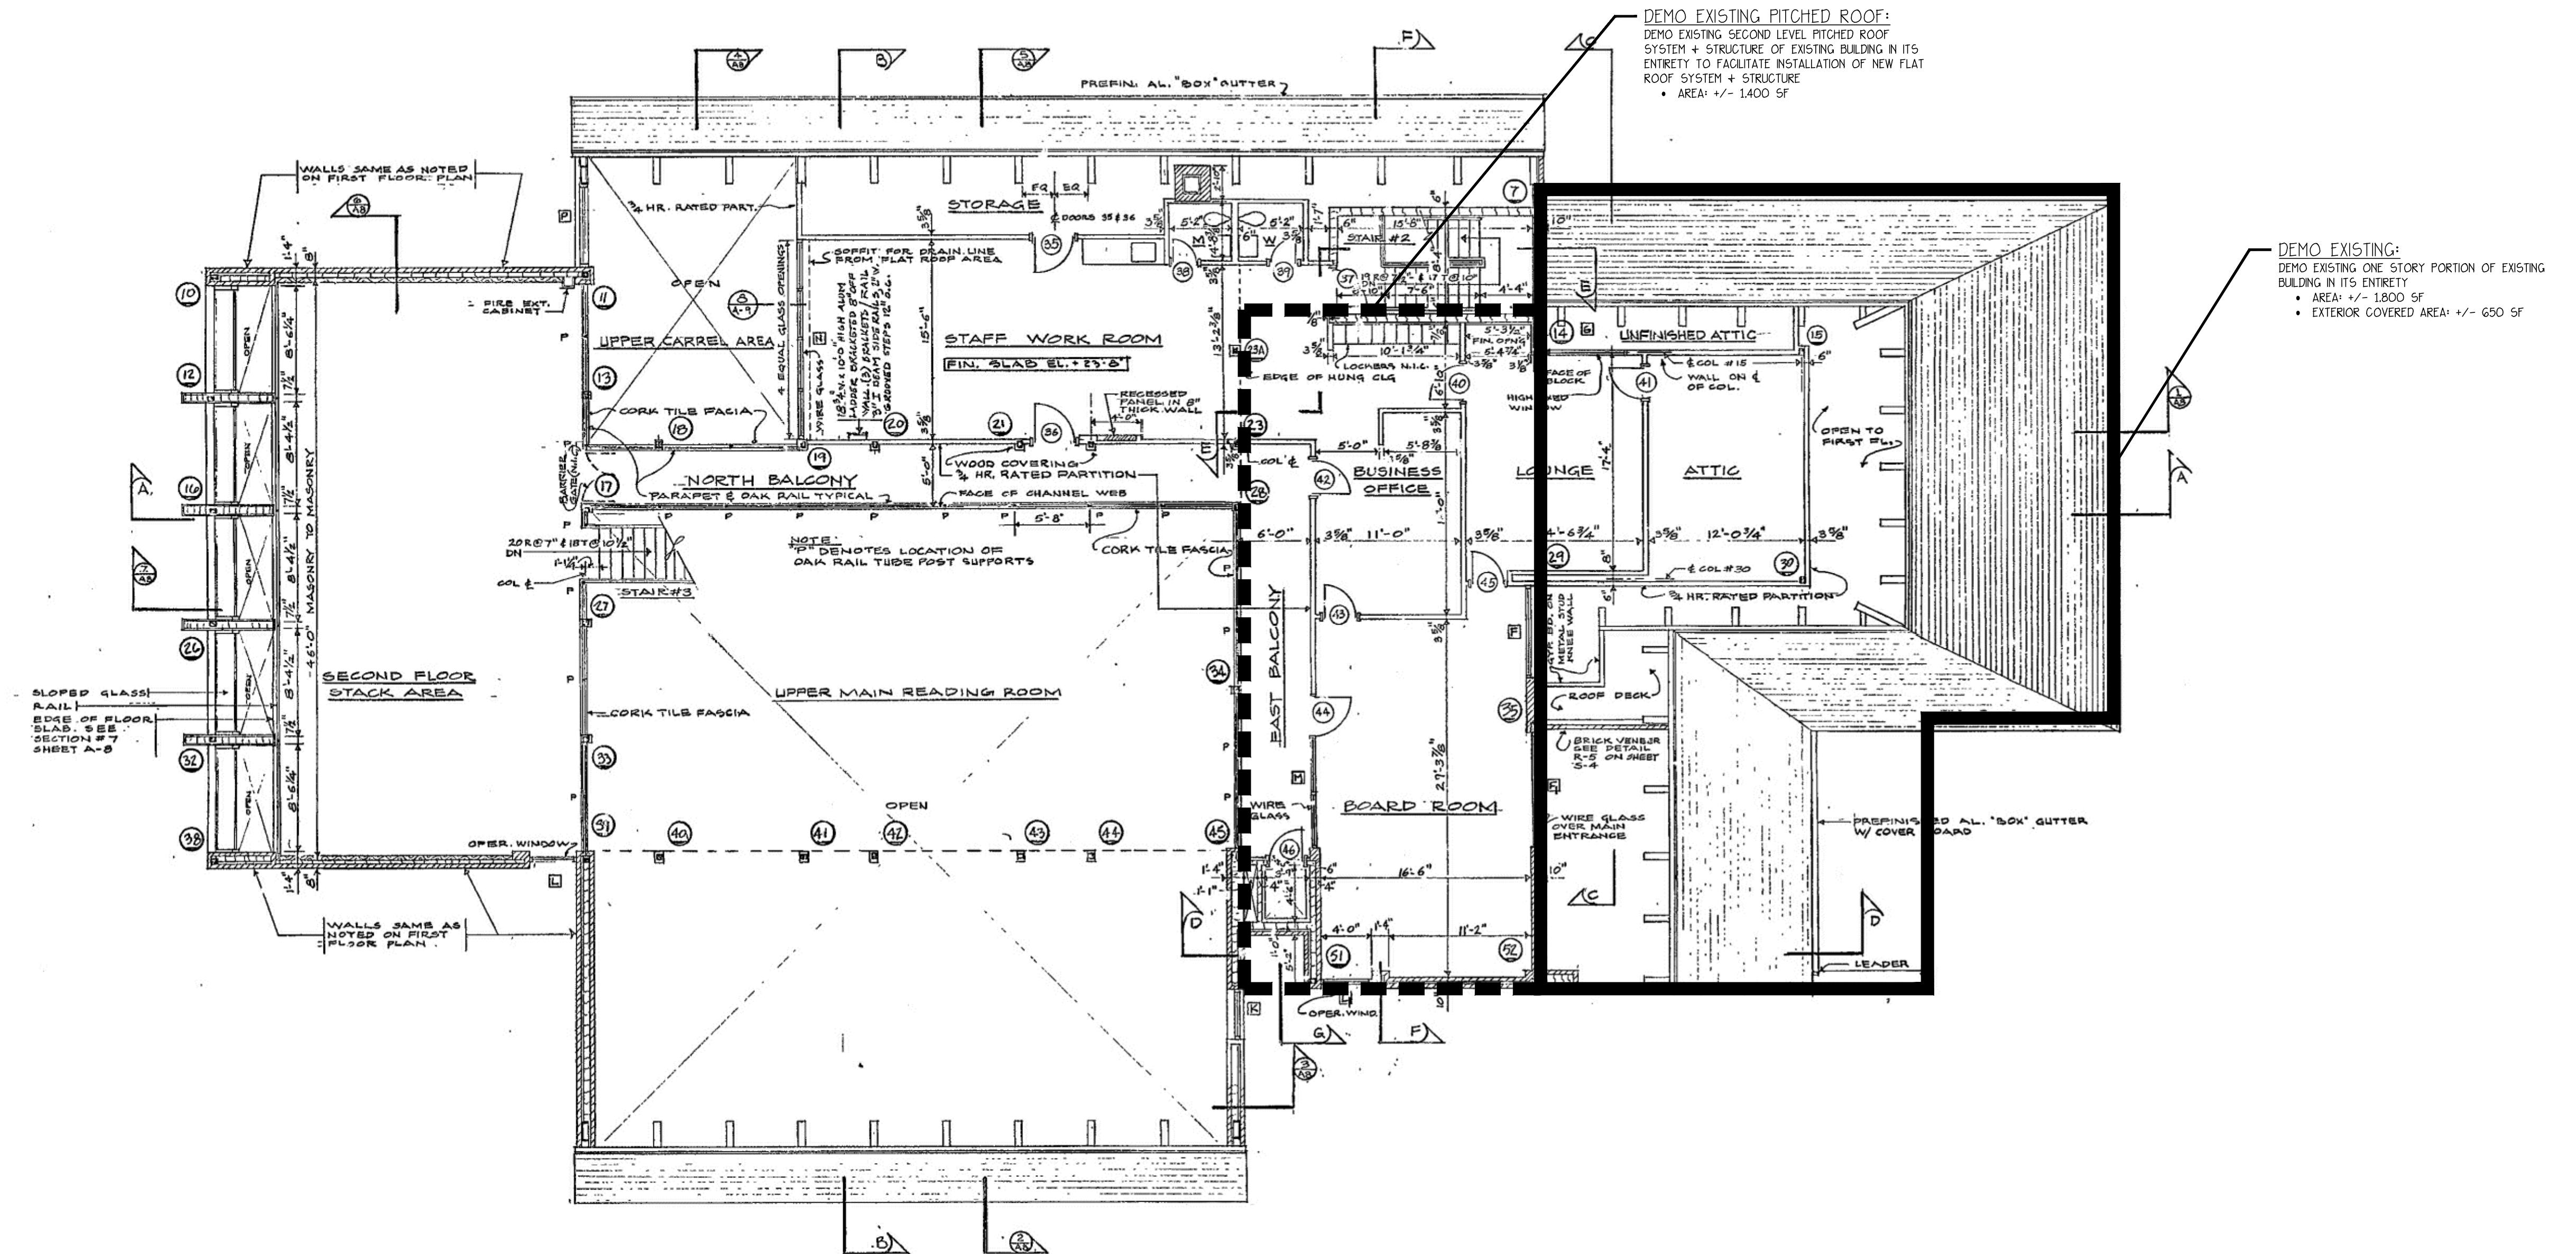


1 EXISTING SECOND LEVEL FLOOR PLAN
EX1.02

SCALE: 1/8" = 1'-0"

Drawing Title:
**Existing
Second Level
Floor Plan**

Drawing Number:


EX1.02

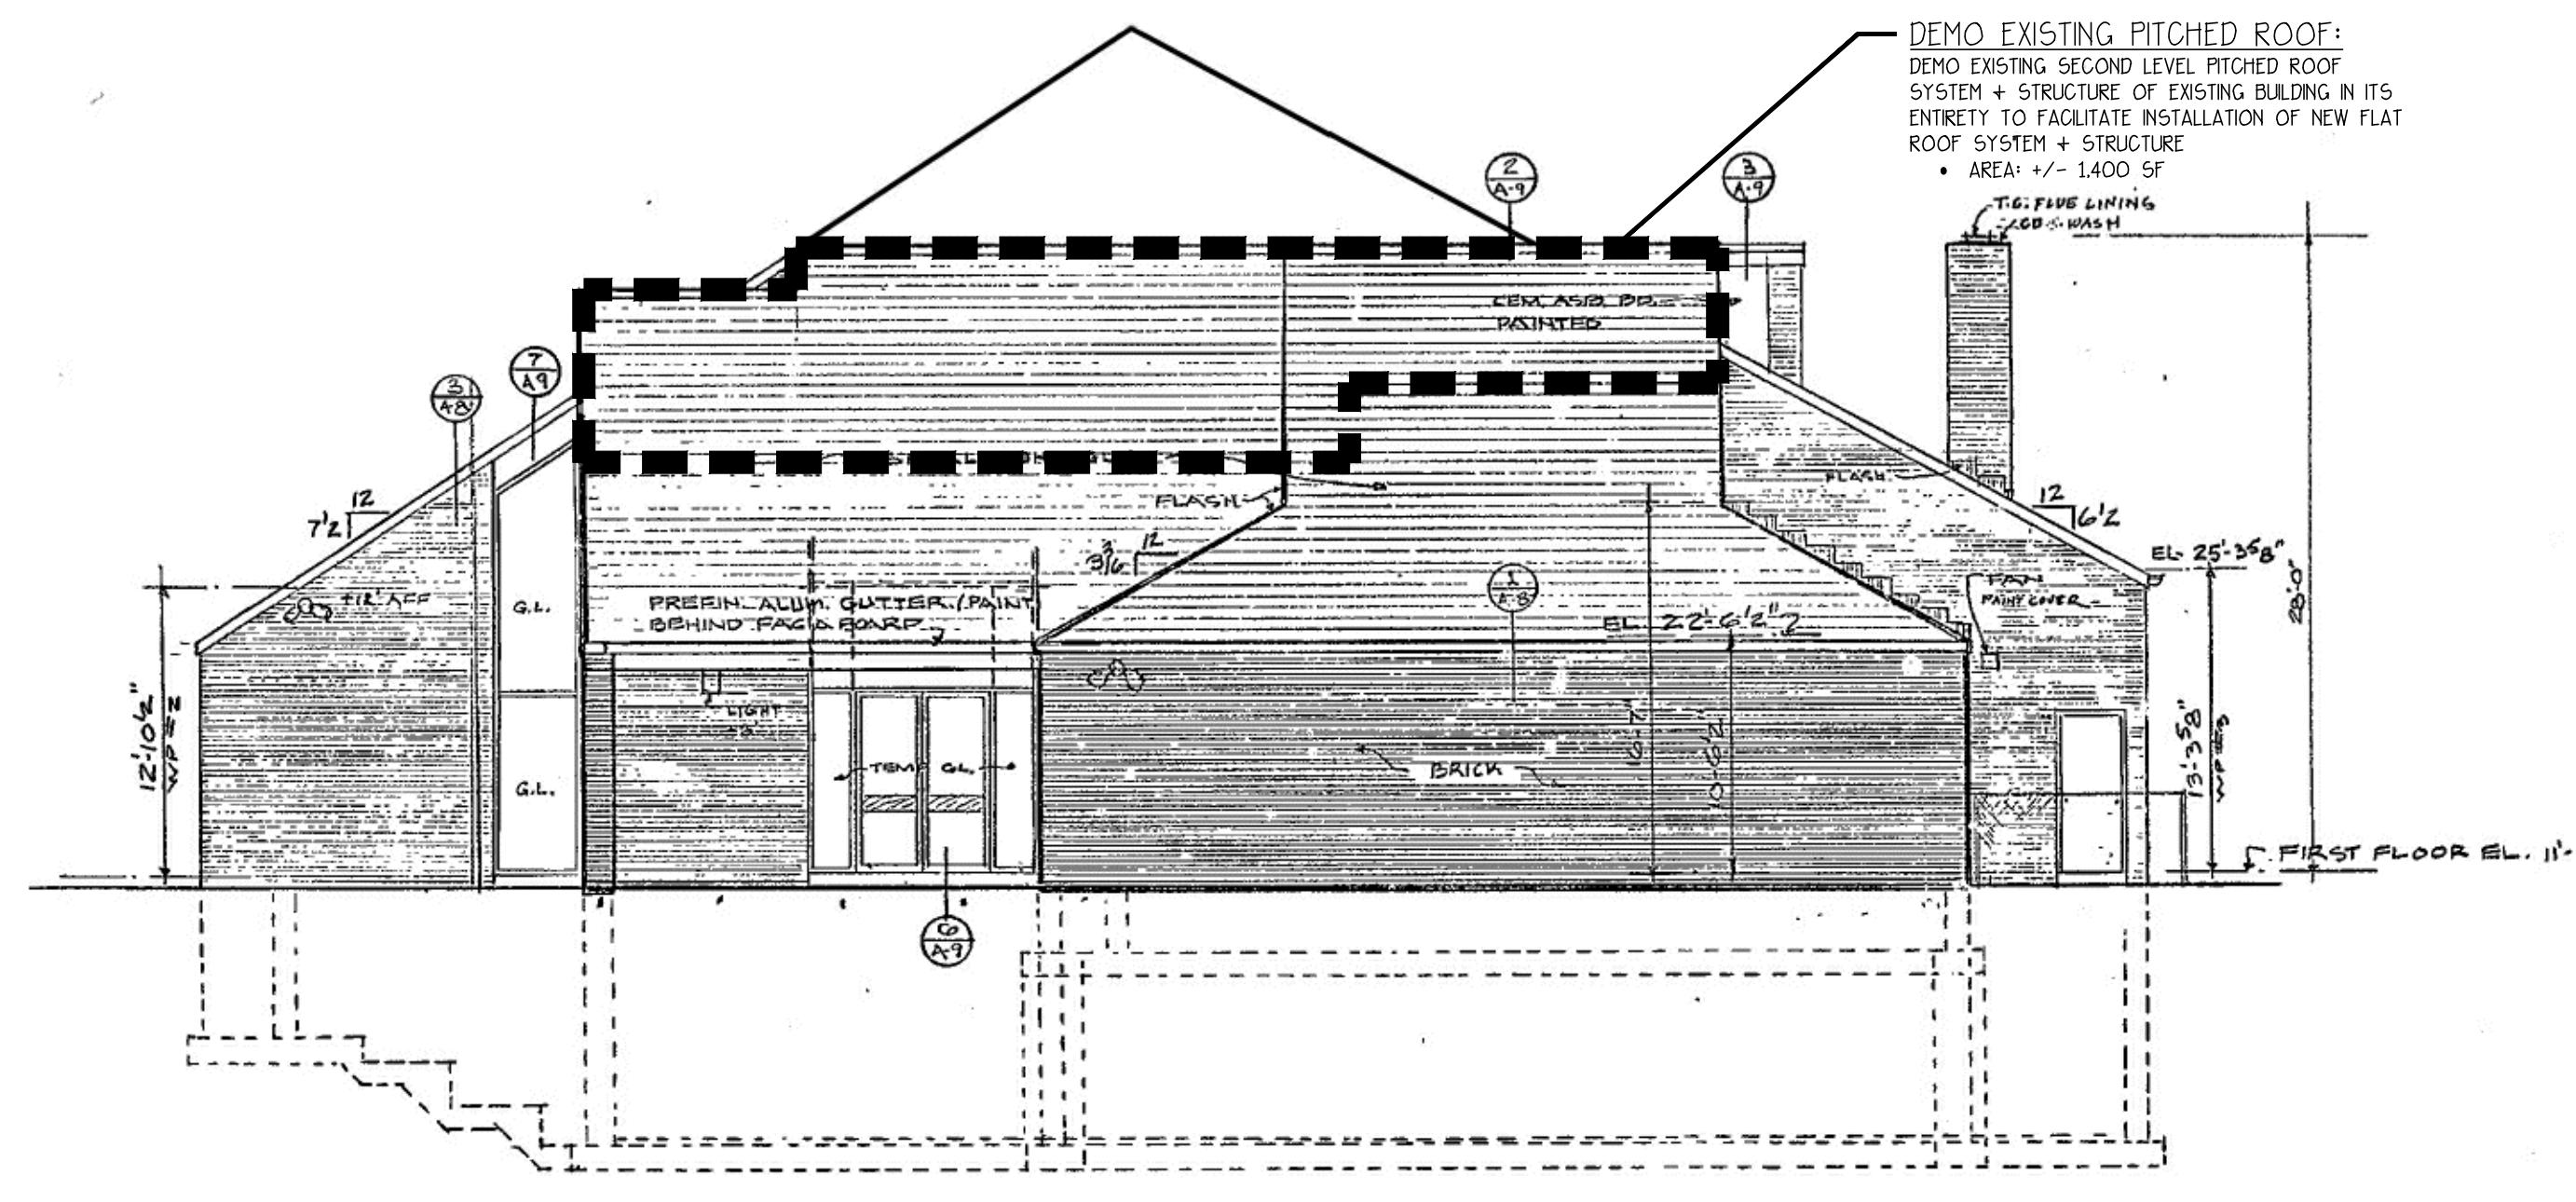

1 EXISTING EAST ELEVATION

SCALE: 1/8" = 1'-0"

EX2.01

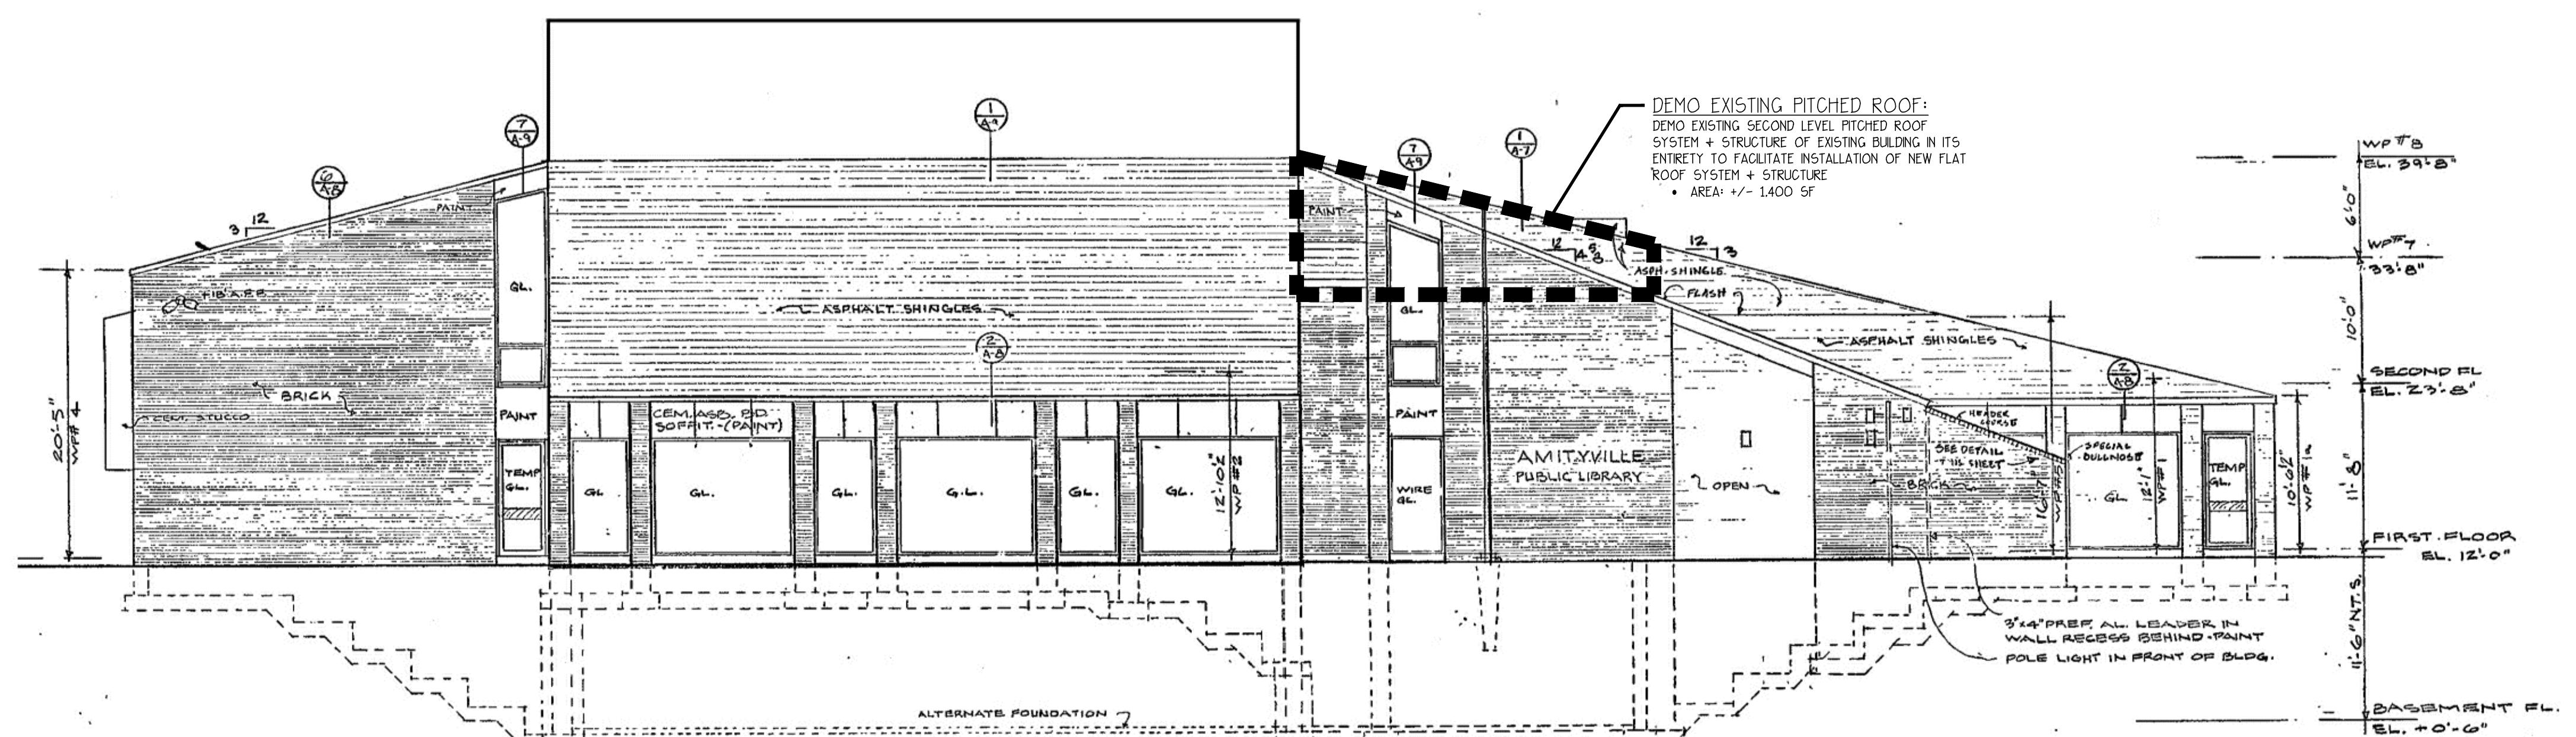

2 EXISTING SOUTH ELEVATION

SCALE: 1/8" = 1'-0"

EX2.01

Project:
**Amityville
Public Library**

Addition &
Alterations

Pre-Bond Phase

19 John Street

Amityville, New York 11701

Project Number: 2203

Set Issued:

1 08-01-22 Conceptual Design
Issued for Budget Estimate
2 08-18-22 Conceptual Design (Revised)
Issued for Budget Estimate

Drawing Revisions:

Drawing Title:
**Existing
East & South
Elevations**

Drawing Number:

EX2.01